


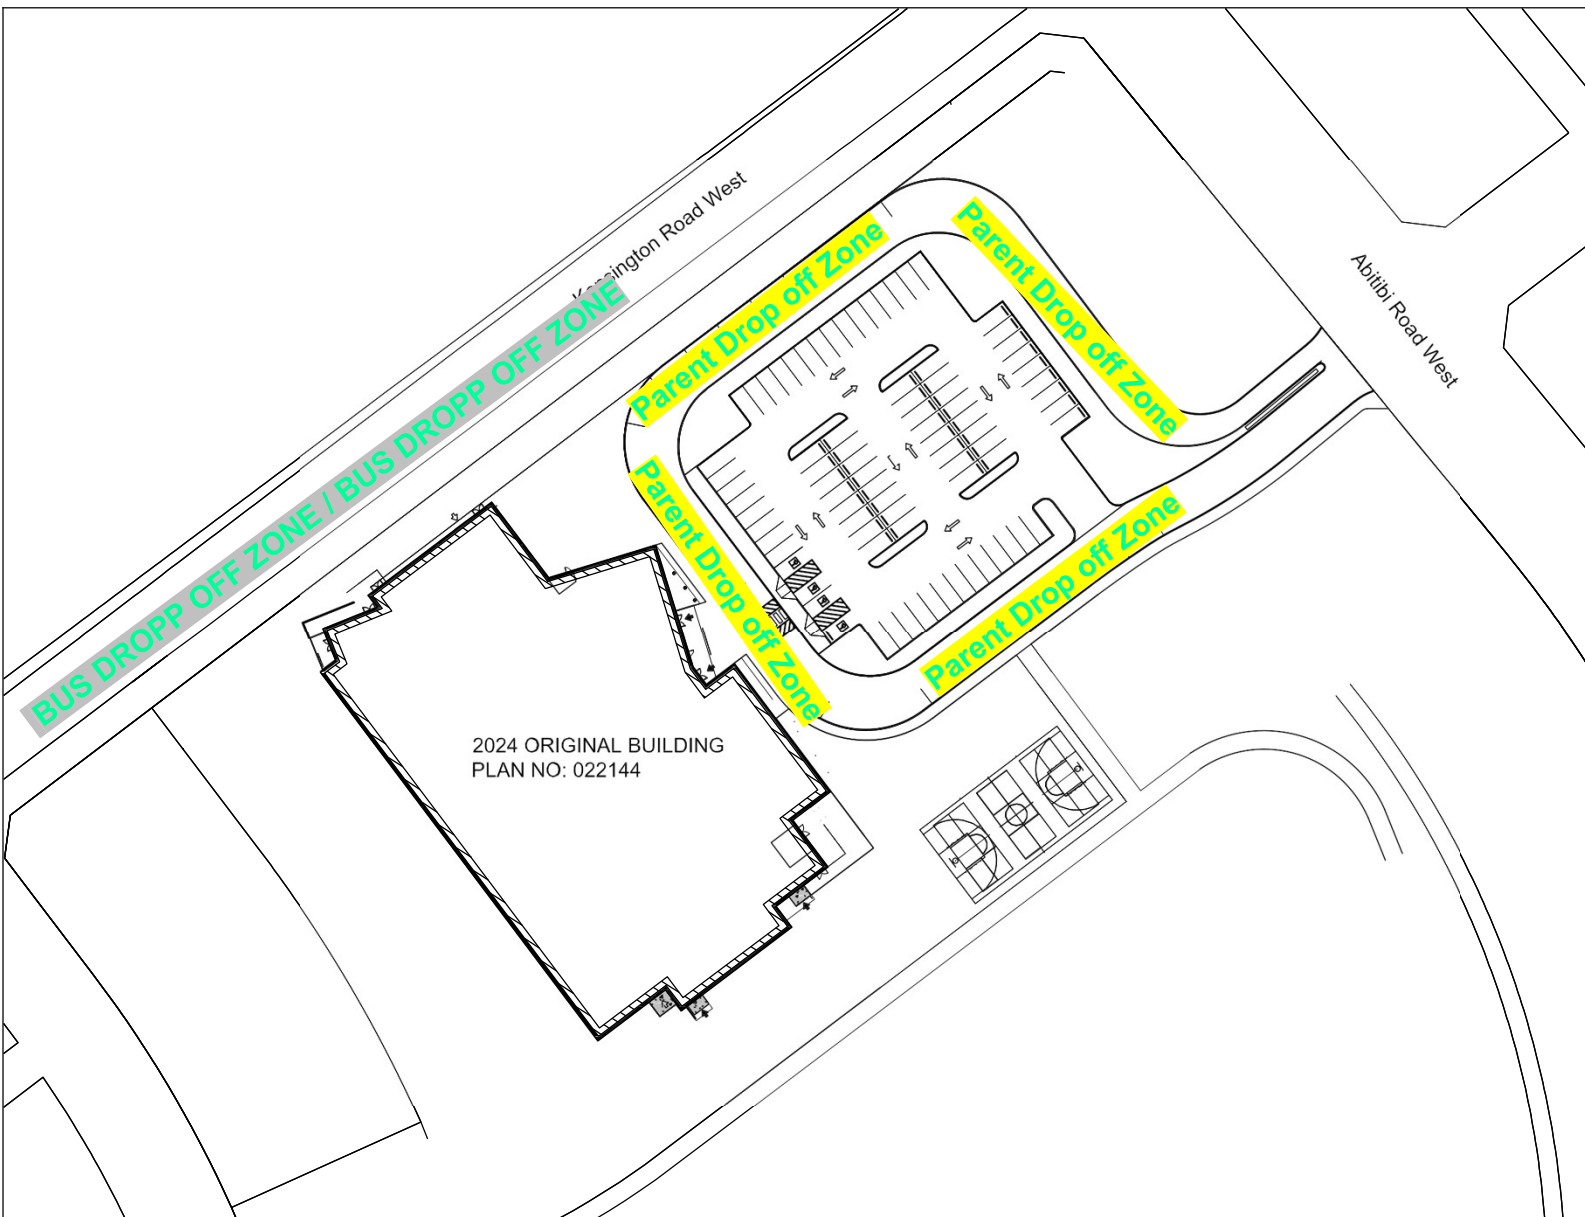

LETHBRIDGE SCHOOL DIVISION			
WEST COULEE STATION SCHOOL 1350 ABITIBI ROAD WEST, AB			
DATE: 2024.09.18		B.I.D.: 88549A	
DWN BY: AA		SCHOOL CODE: 2637	
SCALE: 1:800	SITE PLAN	SHEET: 1 of 4	

School Map

Fire Drill Meeting Area

Fire Drill Meeting Area


Grade 1 Entrance

Grade 3 Entrance

Grade 2 Entrance

Grade 5 Entrance

Grade 4 Entrance

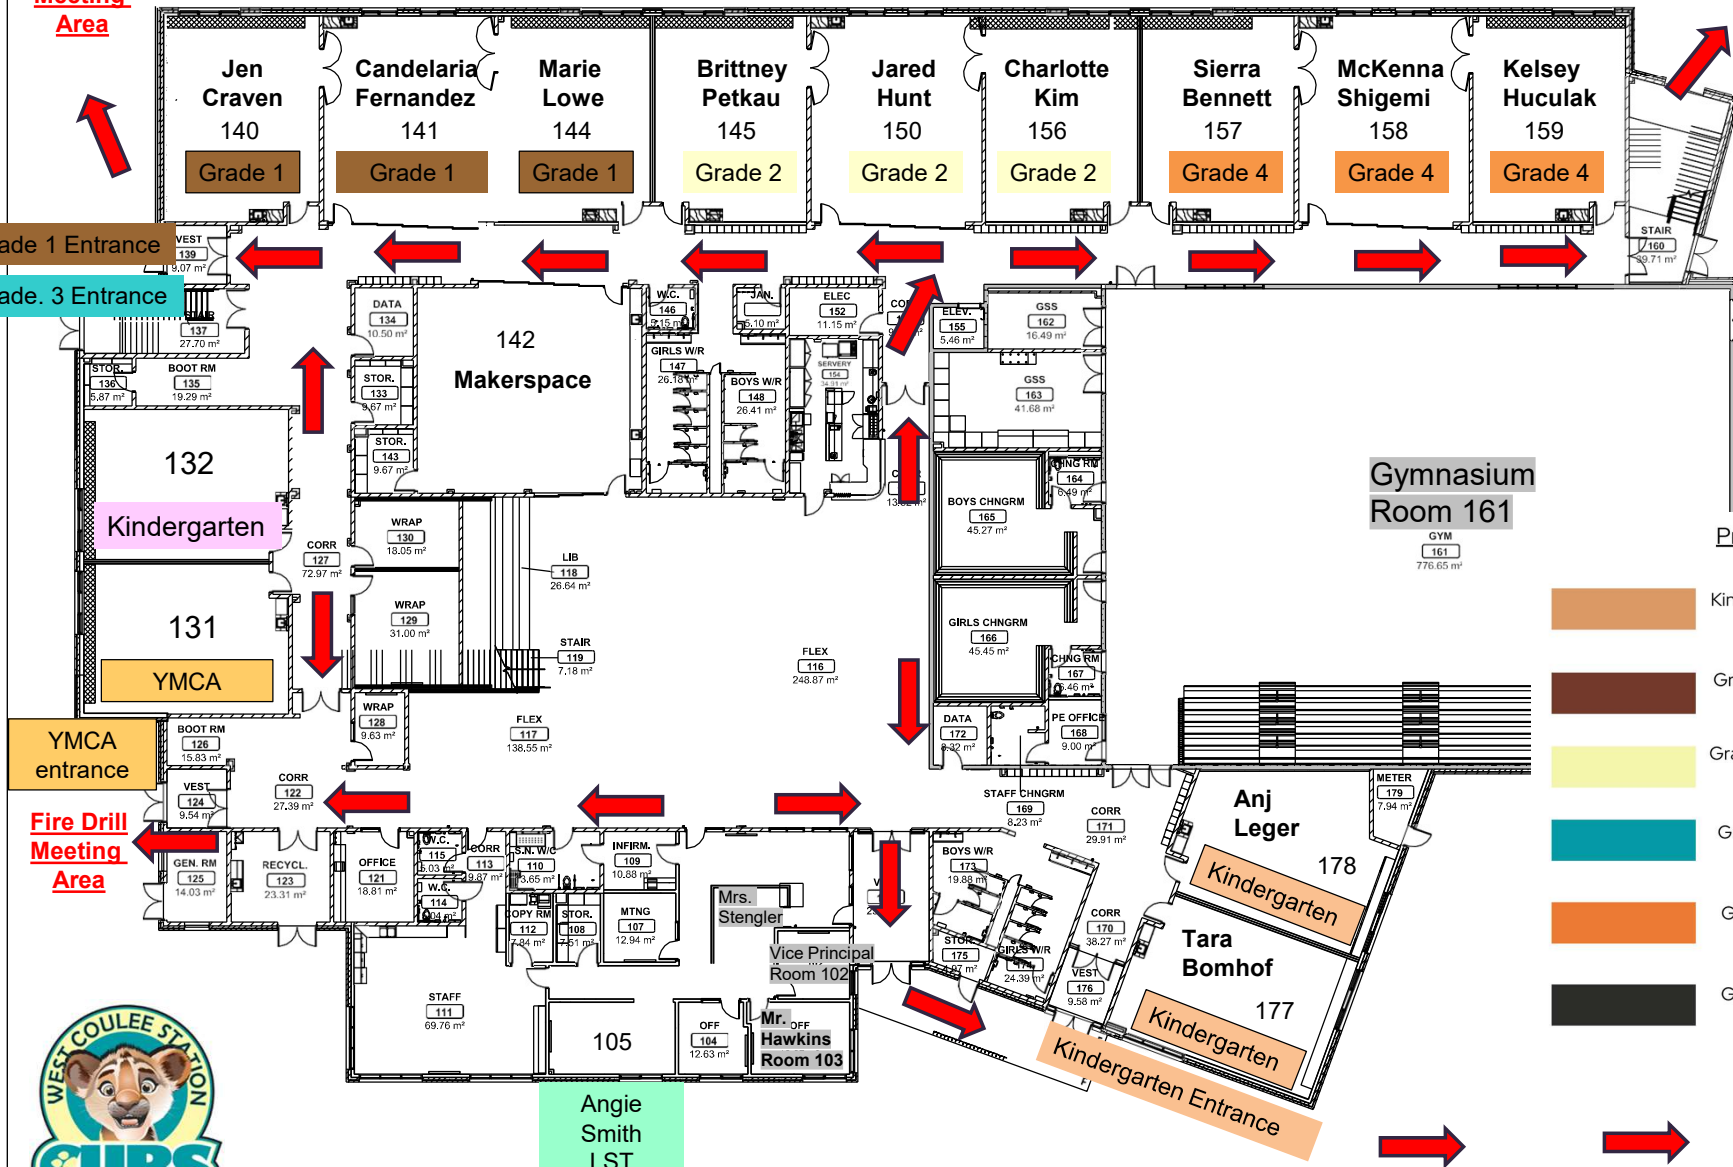


Pride Legend

- Kindergarten - Pride Cubs
- Cachorros del Orgullo
- Grade 1 - Roar Rangers
- Rangers Rugientes
- Grade 2 - Mighty Cubs
- Cachorros Poderosos
- Grade 3 - Paw Prints
- Huellas de Paw
- Grade 4 - Cubs of Courage
- Cachorros de Coraje
- Grade 5 - Cub Protectors
- Protectores de Cachorros



Fire Drill Meeting Area - (sidewalk)

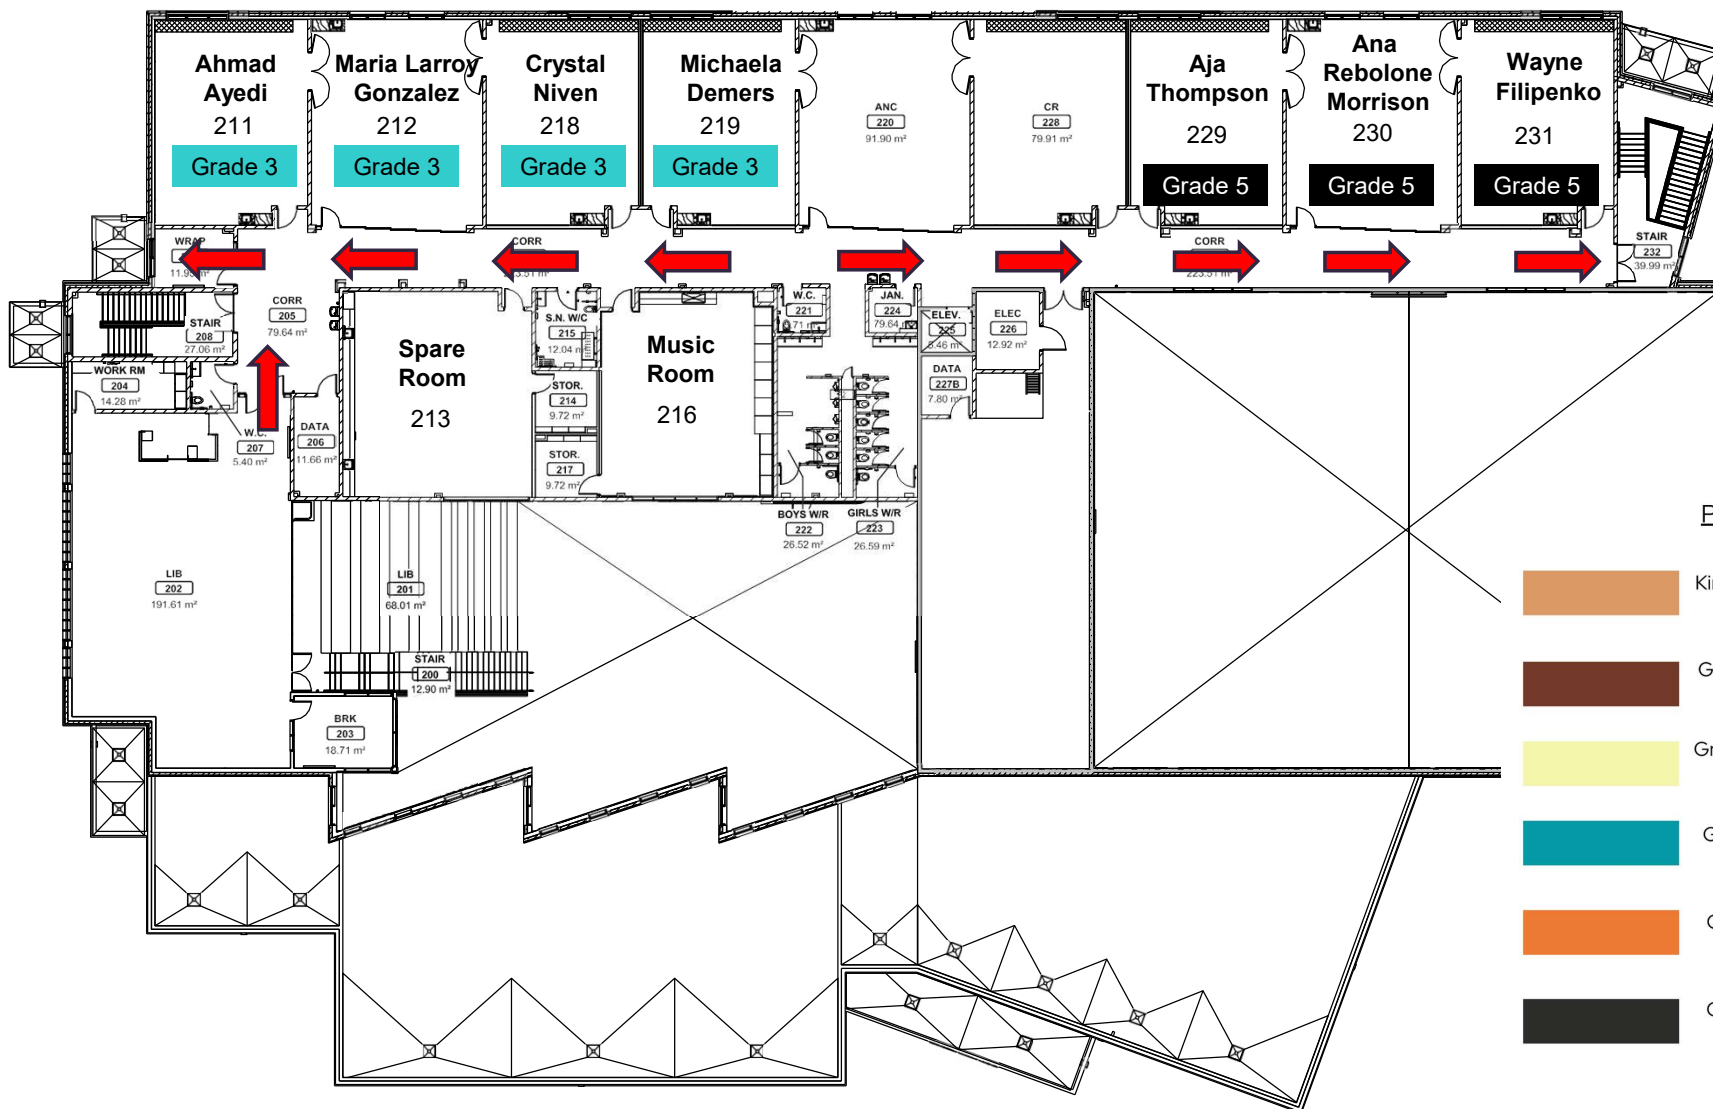

Pride Legend

- Kindergarten - Pride Cubs
- Cachorros del Orgullo
- Grade 1 - Roar Rangers
- Rangers Rugientes
- Grade 2 - Mighty Cubs
- Cachorros Poderosos
- Grade 3 - Paw Prints
- Huellas de Paw
- Grade 4 - Cubs of Courage
- Cachorros de Coraje
- Grade 5 - Cub Protectors
- Protectores de Cachorros